



Plotted: Mar 24, 2015 - 2:58PM SYR By: jgs  
 i:\Shared\1200\1242022\DSEIS FIGURES\DECEMBER 2014 DEIS FIGURES\1242022\_FIG S-2.dwg

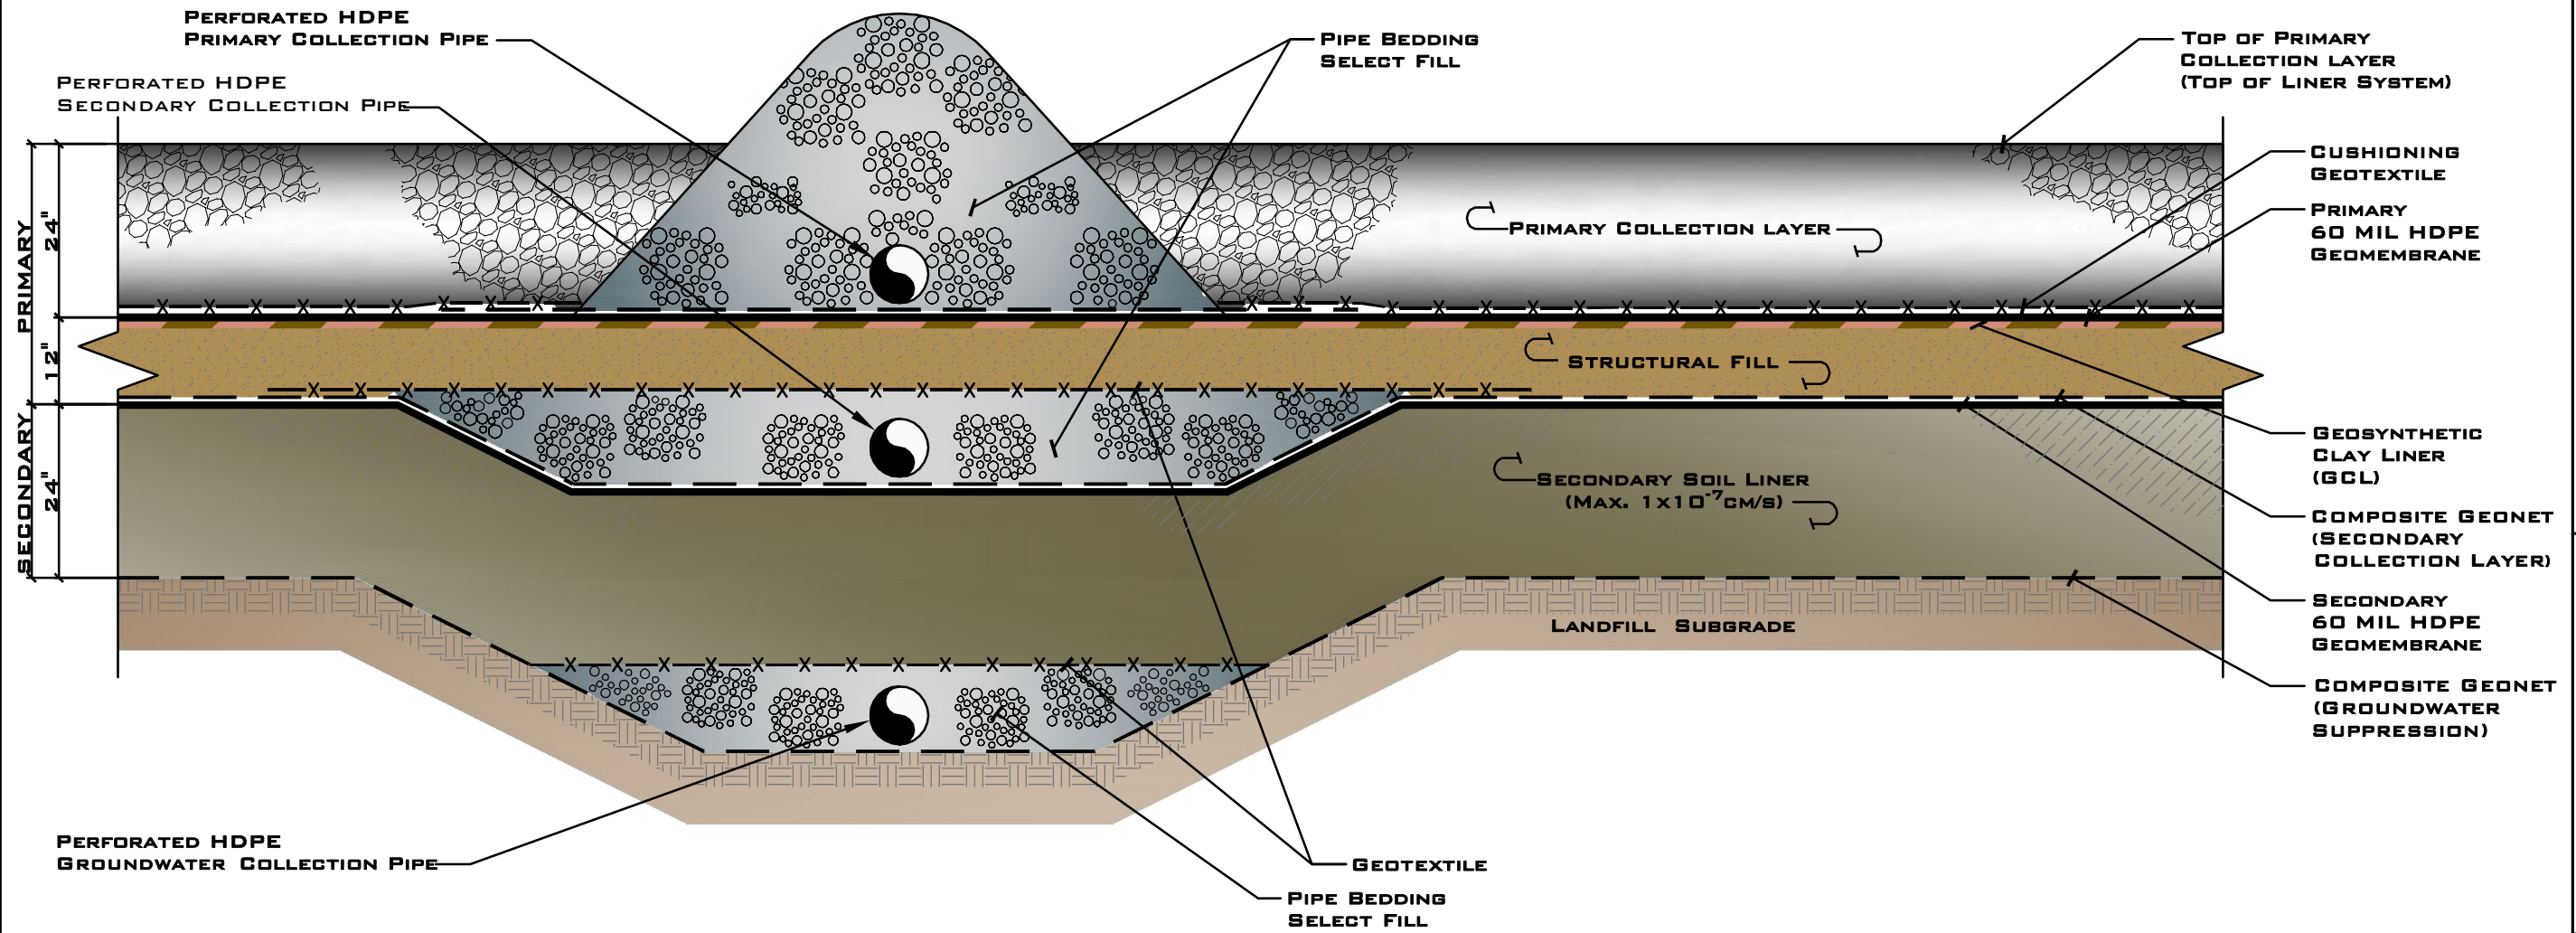

## DOUBLE COMPOSITE LINER SYSTEM DETAIL

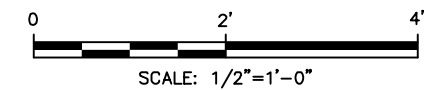

MILL SEAT LANDFILL  
 PROPOSED LANDFILL EXPANSION DSEIS

DOUBLE COMPOSITE LINER SYSTEM DETAIL

TOWN OF RIGA

MONROE COUNTY, NEW YORK



Date  
 APRIL, 2015

Scale  
 AS SHOWN

Figure Number  
 S-2

Project Number  
 1242.022