



Plotted: Mar 24, 2015 - 2:56PM SYR By: jgs  
 i:\Shared\1200\1242022\DSEIS FIGURES\DECEMBER 2014 DEIS FIGURES\1242022\_FIG 03\_COMPOSITE LINER SYSTEM DET.dwg

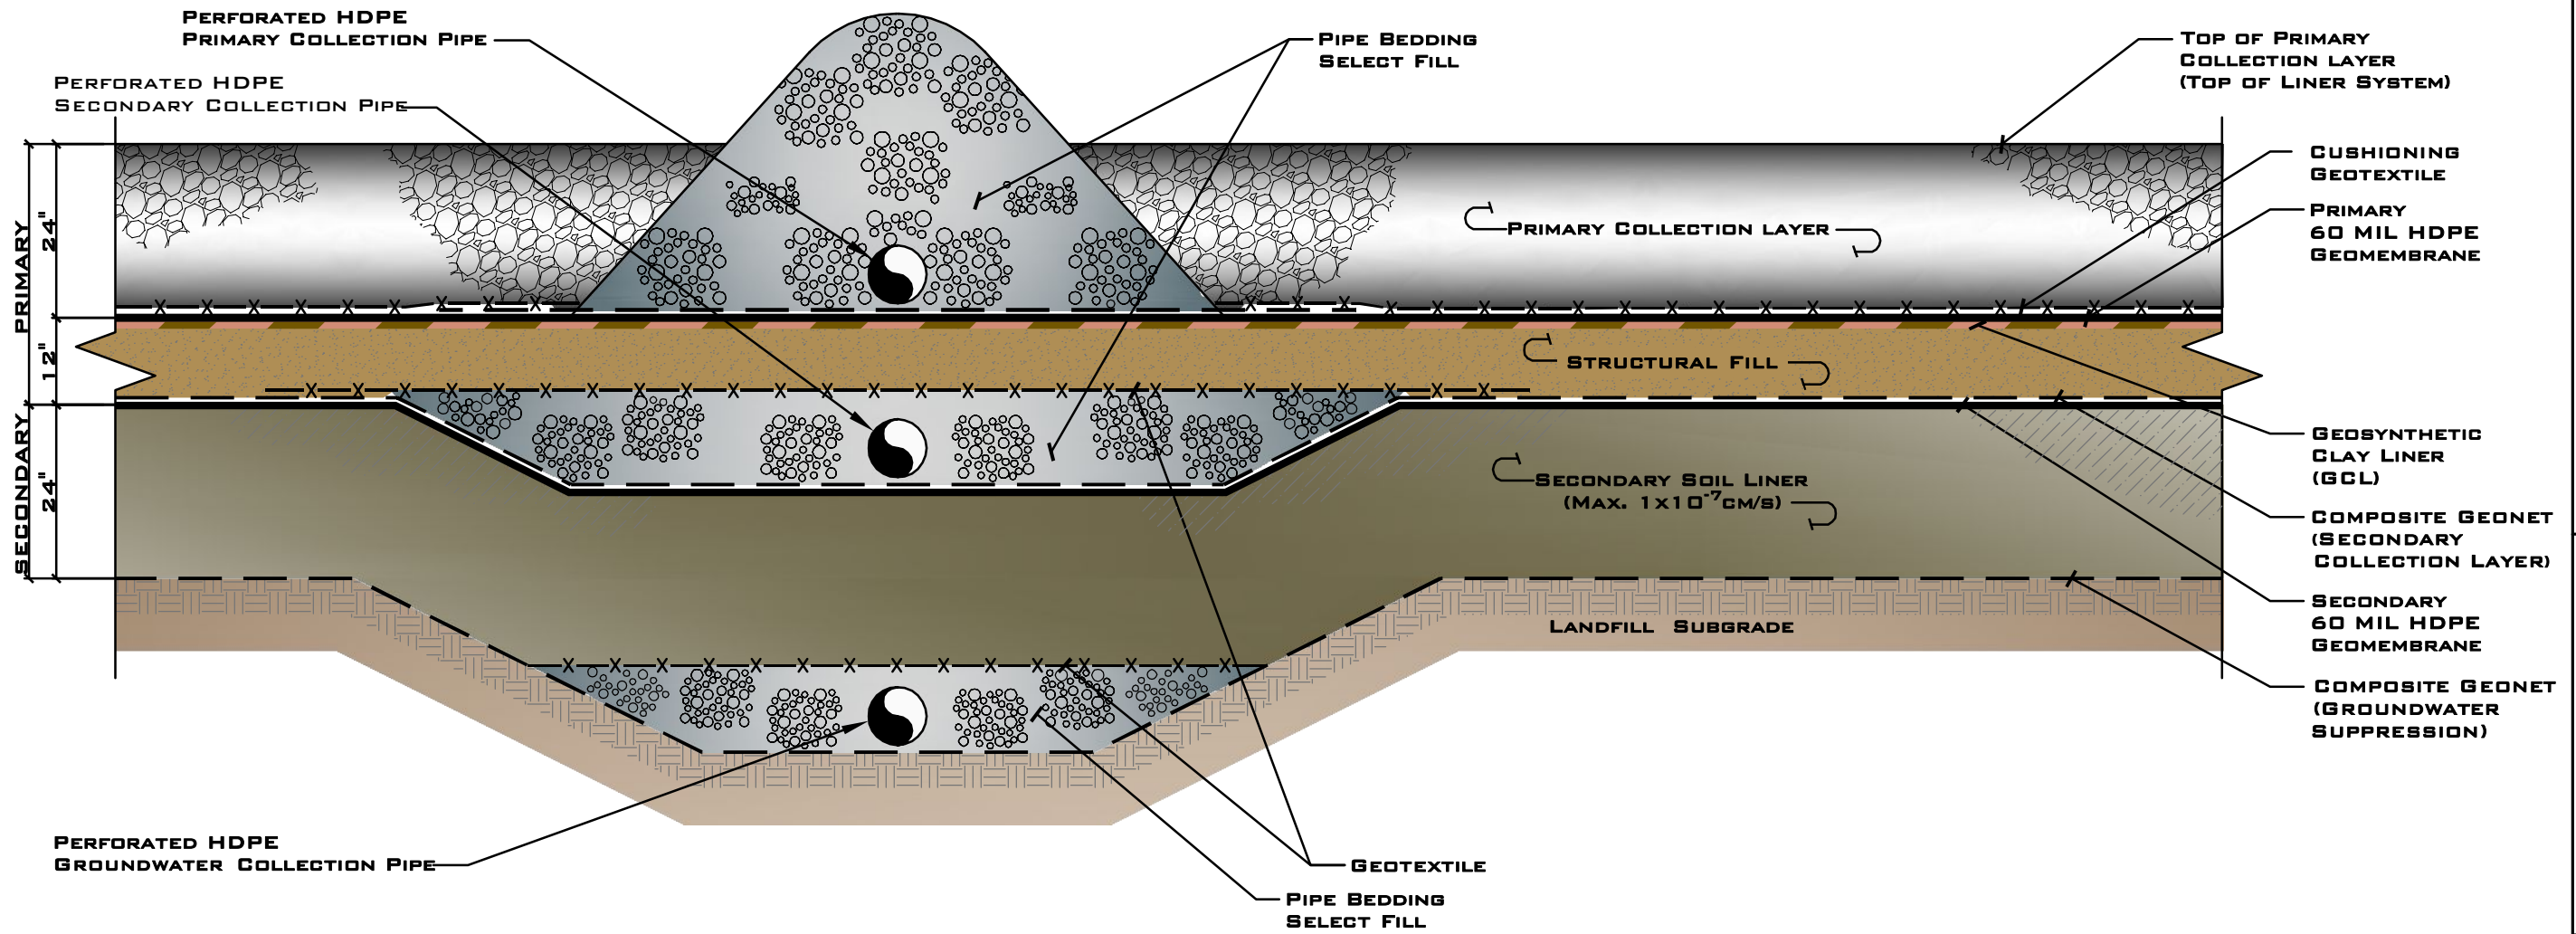

## DOUBLE COMPOSITE LINER SYSTEM DETAIL

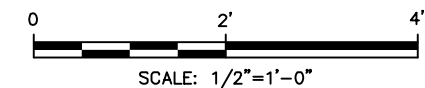

MILL SEAT LANDFILL  
 PROPOSED LANDFILL EXPANSION DSEIS

DOUBLE COMPOSITE LINER SYSTEM DETAIL

TOWN OF RIGA

MONROE COUNTY, NEW YORK



Date	APRIL, 2015
Scale	AS SHOWN
Figure Number	3
Project Number	1242.022